



# PENHORWOOD STREET

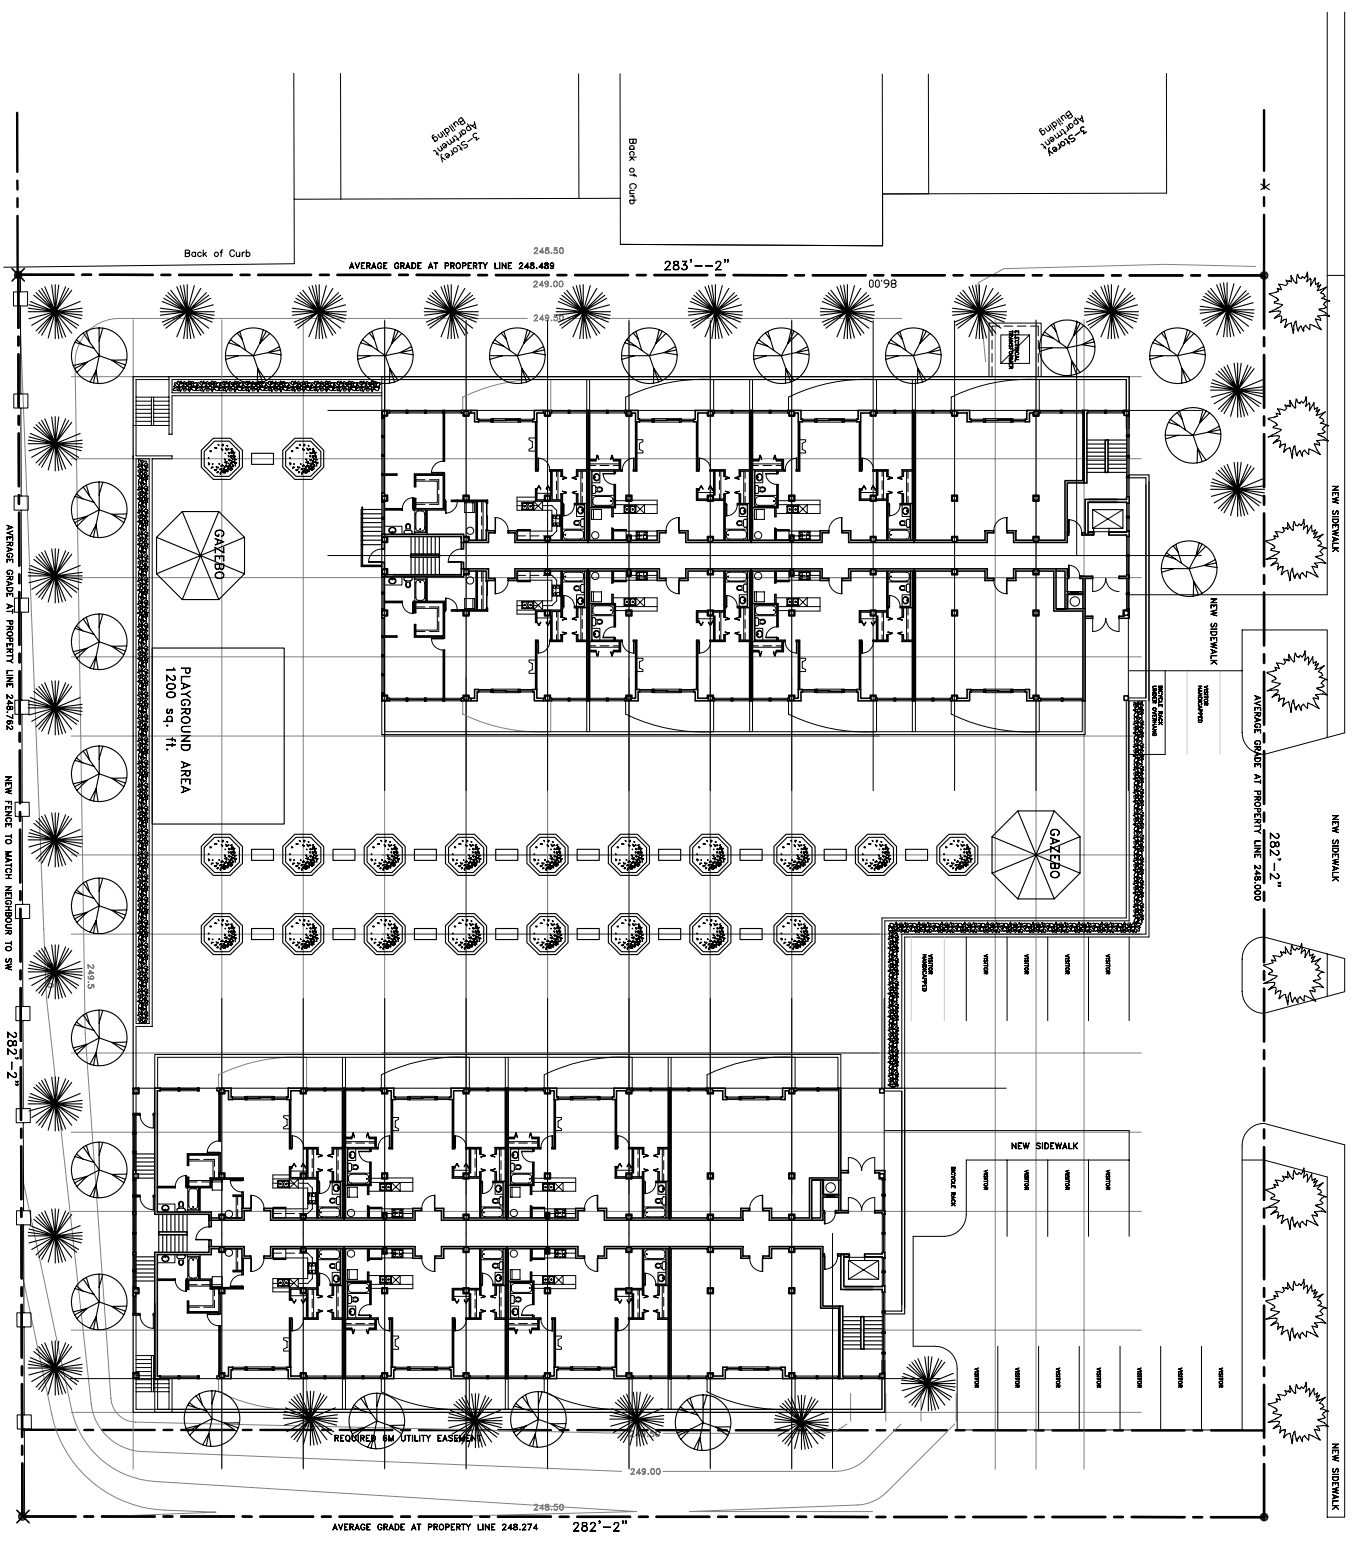



# CLEARWATER DRIVE

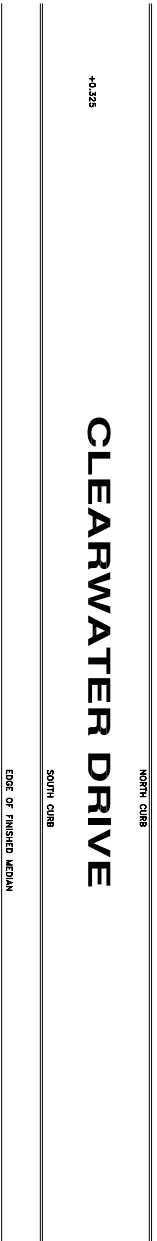

# AURORA RIVER TOWERS FORT McMURRAY

**LEGAL DESCRIPTION:**  
 Lot 4, Block 1  
 Plan 912 1064  
 Fort McMurray, Alta

**NOTE:**  
 1. CONTRACTOR TO ALLOW FOR PROPER SHEDS FROM DECIDUOUS ONLY.  
 2. DO NOT ROTOTILL WITHIN ONE METRE OF UTILITY EASINGS.  
 3. CONTRACTOR TO ALLOW FOR 20% AND SHRUBS.

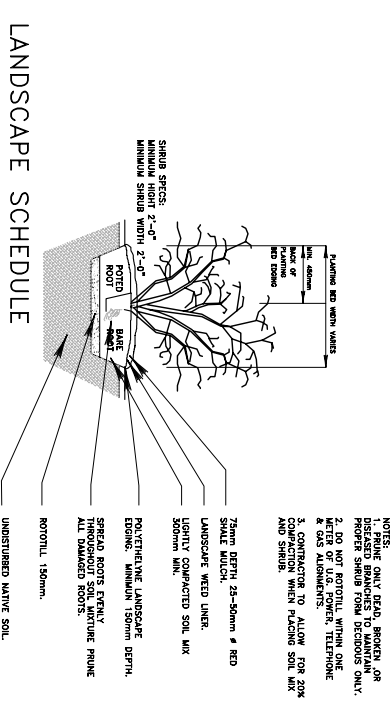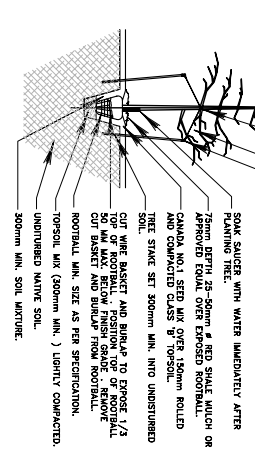

## LANDSCAPE SCHEDULE

SYMBOL	DESCRIPTION	QUANTITY
	BOULEVARD TREES NW POPLAR - POPULUS NW 3" DIAM @ 42" ABOVE ROOT BALL	8 TREES
	DECIDUOUS TREES NECESSARY 29 MANCHURIAN ELM - ULMUS PUMILA 3" DIAM @ 42" ABOVE ROOT BALL	22 TREES
	CONIFEROUS TREES NECESSARY 29 NORTHERN SPRUCE MIN 6' HIGH	29 TREES
	SHRUBS NECESSARY 82 GOLDEN PRITZER JUNIFER min 8" tall SPACED 3' O.C. EXTRA TREES AMUR MAPLE (MULTISTEM) - ACER GINNALA 3"-4" HT	110 PLANTS 20 TREES

ALL PLANTERS TO HAVE 2" RIGID INSULATION ON ALL VERTICAL INSIDE SURFACES BELOW GROUND LINE. ALL SOD TO PROVIDED WITH MIN 150 mm topsoil

FOR GRADES AND ELEVATIONS REFER TO SHEET A1



## LANDSCAPING PLAN

**AVERAGE GRADINGS:**  
 NORTH SIDE 248.000  
 EAST SIDE 248.274  
 SOUTH SIDE 248.762  
 WEST SIDE 248.489  
 AVERAGE GRADE 248.508

1  
A02

1" = 20'-0"

## SITE PLAN

andrew  
bozduk  
**Arbitest** Ltd.  
 Box 29, Harrison Hot Springs, BC, V0M 1K0  
 780-920-5301

607  
 JANUARY 31, 2010

# A02